

2006-164

Date 6-26-06

Permit #

Location MORGAN Township

NEW \$50  EXISTING \$20 Date Paid 6,26,00

Mobile  Modular  Stick-built

Upgrade  Leaking  Undersized

Other repair Previous permit # \_\_\_\_\_

Subdivision \_\_\_\_\_ Lot # \_\_\_\_\_

2 # BRs NO Basement? NO w/plumbing?

NE 1/4 of Sec. 29; T 1 S; R 3 E

**Harrison County Health Department**  
 245 Atwood Street / North Wing  
 Corydon, Indiana 47112  
 Phone (812) 738-3237  
 Fax (812) 738-4292  
 www.harrisoncountyhealth.com

370 Hwy. 150

Directions to property: \_\_\_\_\_

Owner SARA DEWEESE

Installer "Yogi" DAVIS - LAYOUT

Phone \_\_\_\_\_

Phone \_\_\_\_\_

Soil evaluation by: DRS Soil Loading Rate: 3 gal/day/ft<sup>2</sup>

Inches to bedrock: \_\_\_\_\_ Water Table: 39"  Residential  Commercial  Other

Conventional system  Flood dose system  Mound system  Engineered system

Engineer name: \_\_\_\_\_ Dwg #: \_\_\_\_\_

1 # 1000 gal tank(s) 1 # distribution boxes Curtain drain depth (inches) \_\_\_\_\_

Trench length (feet) 330' Trench width (inches) 36" Trench depth (inches) 24"

Site Address:

Recommendations: PUMP OUT & FILL IN OLD TANK, SET A NEW TANK, STAGE (4) 84' LINES EQUALLY FROM A #8 O-BOX, LEAVE ROOM FOR BUT DO NOT INSTALL AT ROOM FOR A CURTAIN DRAIN.



**ALL CONSTRUCTION MUST COMPLY WITH SEPTIC RULE ISDH 410 IAC 6-8.1 and any local ordinances. Gravel in lateral lines may be 5L river gravel ONLY. Shoot grades, follow contours.**

Application approved?  Yes  NO Issued by: D.R. Schwed Environmental Health Specialist

Installation approved?  Yes  NO Date: 6-27-06 D.R. Schwed Environmental Health Specialist

*This permit in no way guarantees the operation of this private sewage disposal system.*  
 This septic permit is VOID after one (1) year. Permit is NON-TRANSFERABLE. Any changes to system design or location will VOID this permit.

GARAGE

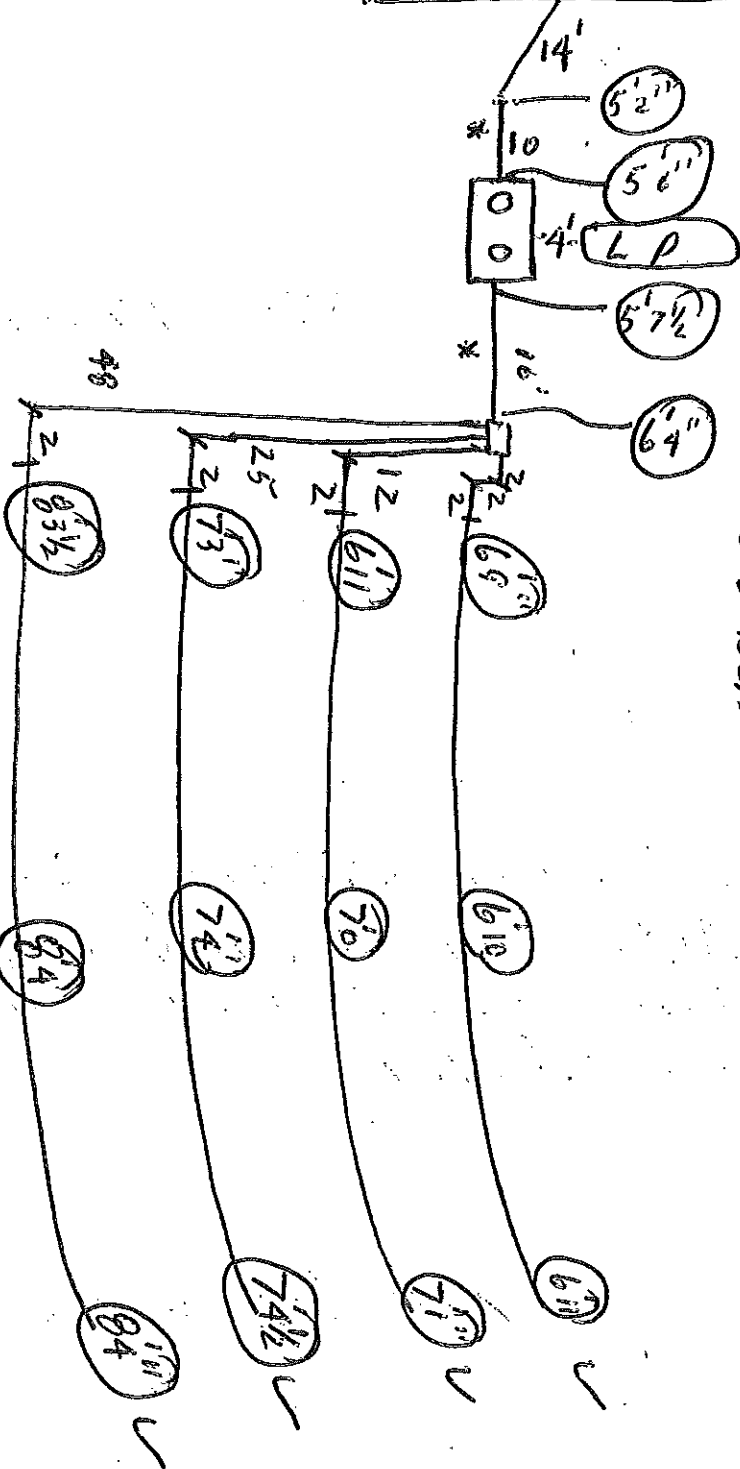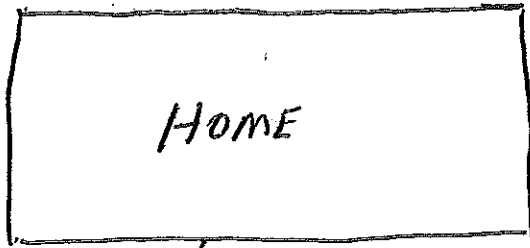

- \* - SOLID SCH. 40 1785
- 5L GRAVEL
- ASTM - ~~82229~~ 810
- ASTM-D 3034
- GEO CLOTH
- ALL LINES 36" X 84"
- #8 D-BOX

N →